


TRULINE[®]

The Innovative Hybrid Sheet Piling System

Drawing 103
no cap, concrete fill & deadman

ANCHOR BLOCK DIMENSIONS

SINGLE: 3FT WIDE X 1.5FT DEEP X 1FT THICK CONCRETE
DOUBLE: 4FT WIDE X 1.5FT DEEP X 1FT THICK CONCRETE

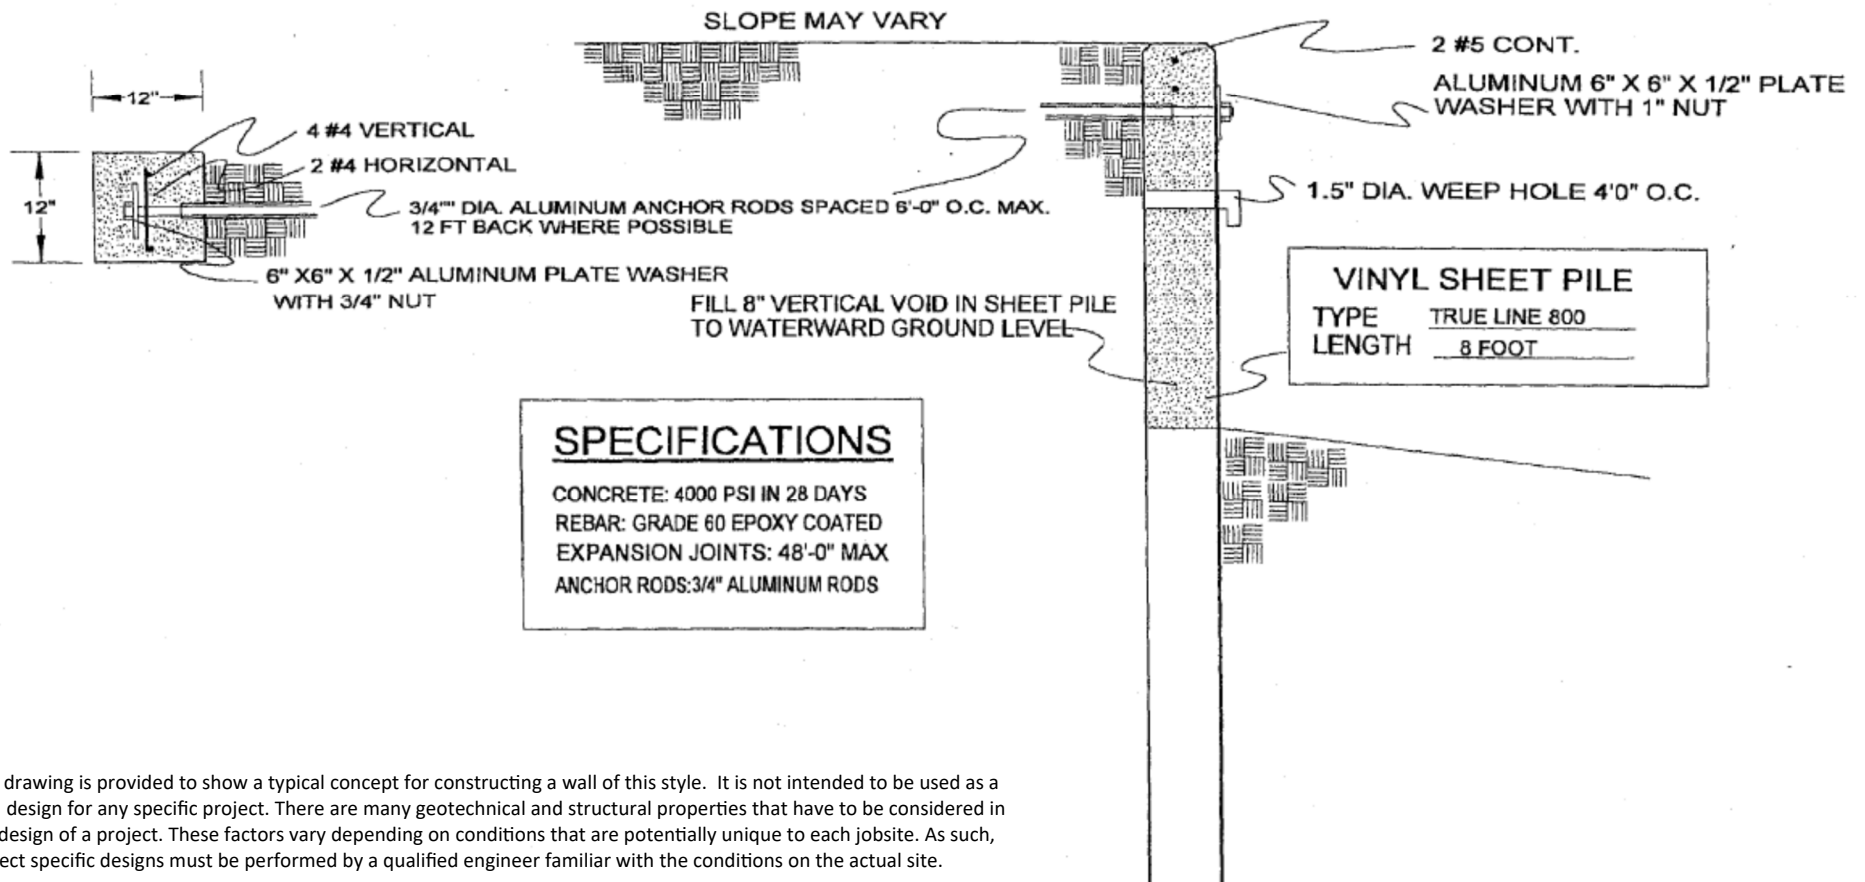

This drawing is provided to show a typical concept for constructing a wall of this style. It is not intended to be used as a final design for any specific project. There are many geotechnical and structural properties that have to be considered in the design of a project. These factors vary depending on conditions that are potentially unique to each jobsite. As such, project specific designs must be performed by a qualified engineer familiar with the conditions on the actual site.